


Short fixing screws  
in this area only  
(Not under track)

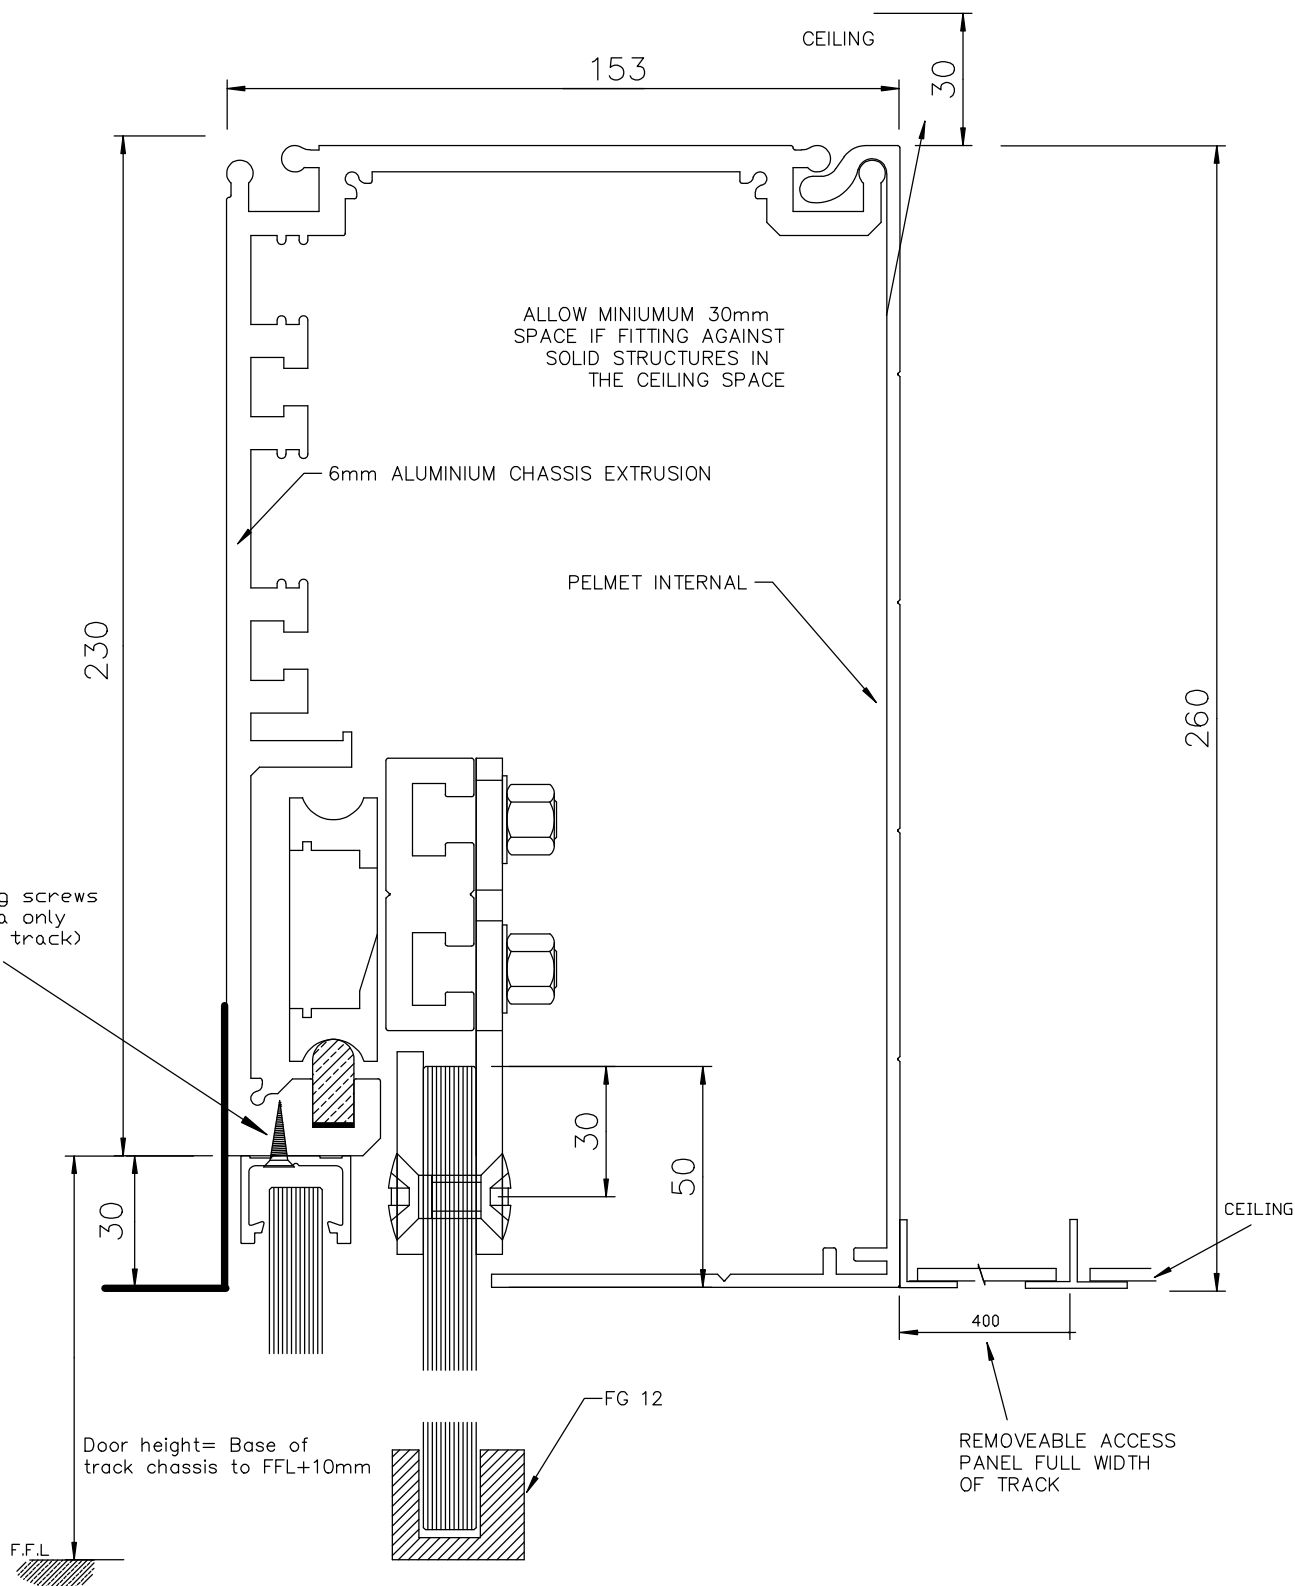

For installation detail  
see RBK32 and RBK46

## STRUCTURAL MODEL : TYPE 3 CEILING MOUNT



Always refer to website for current drawing

Rubek Automatic Doors  
Unit 2, 79 Achievement Way  
Wangara, WA, 6065  
Tel (08) 9302 3200  
Fax (08) 9302 3400  
Web [www.rubek.com.au](http://www.rubek.com.au)  
email [sales@rubek.com.au](mailto:sales@rubek.com.au)

Copyright Rubek Industries 1994-2022

Date  
25-06-2020

Drawn by  
TJD

Checked by  
RVS

Scale  
N/A

Sheet  
10F1

File name  
RBK17