


# CROSS SECTION OF STANDARD ALUMINIUM FRAMED BI-SLIDE DOORS

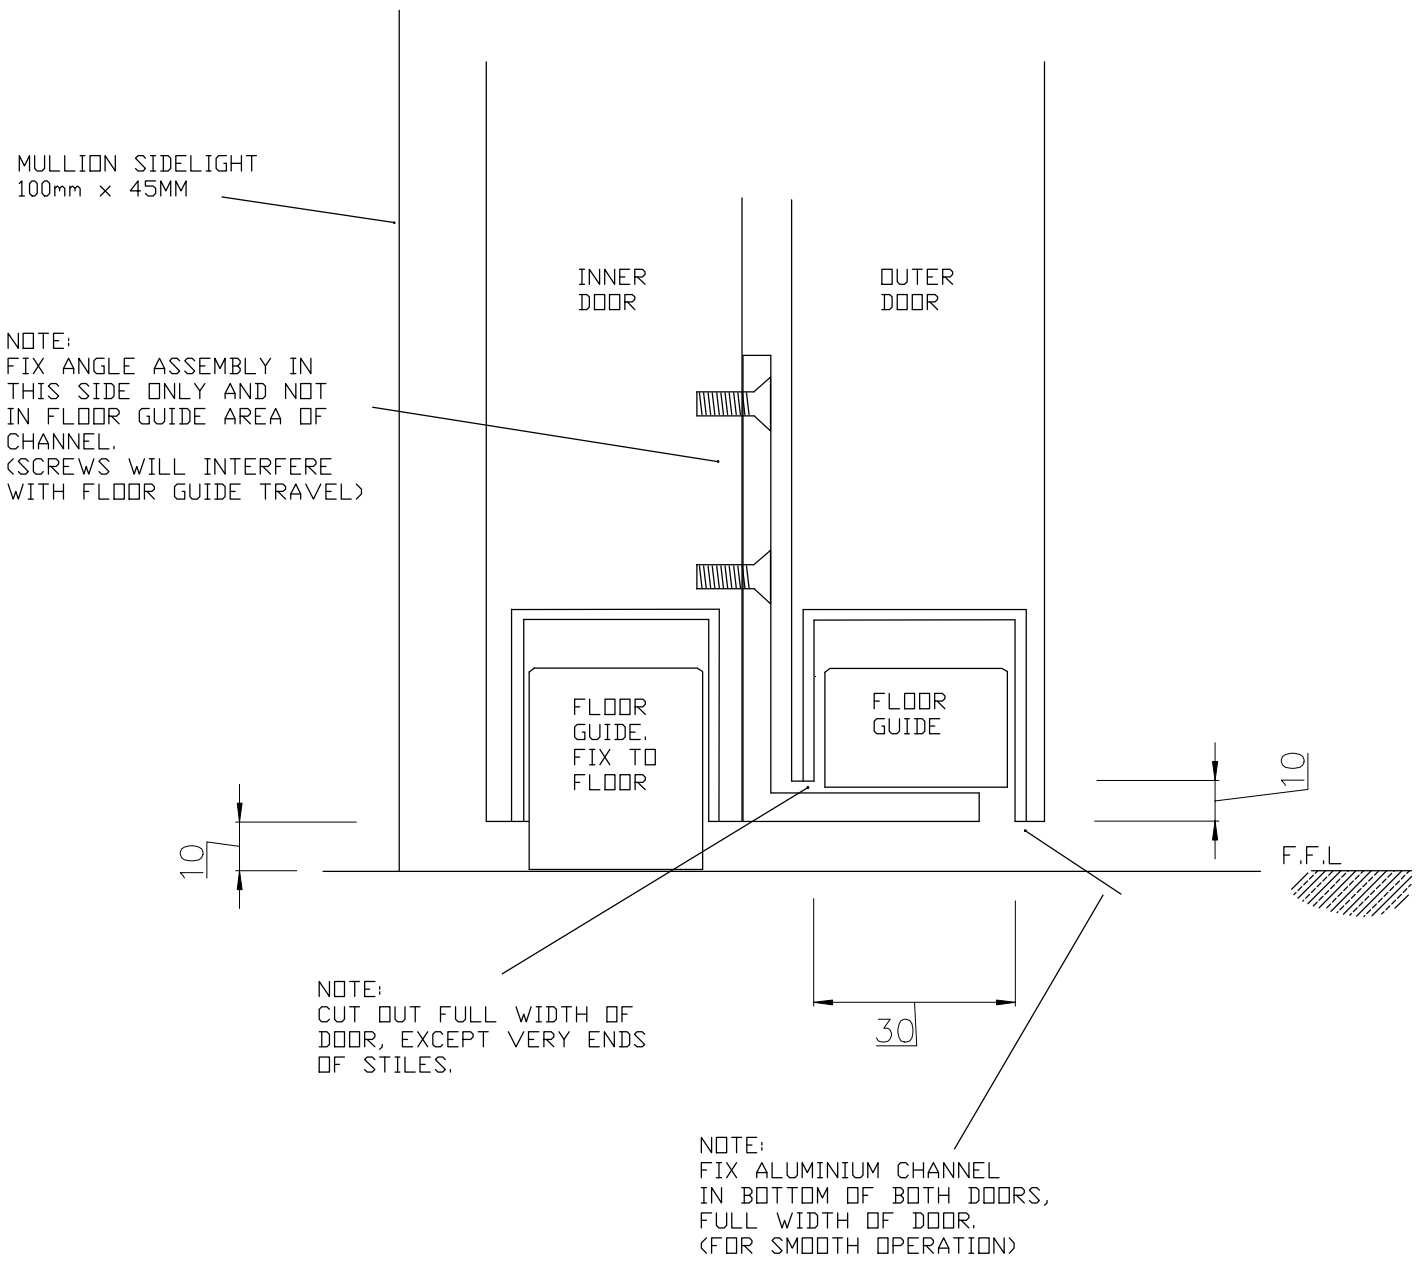

## BI- SLIDE CROSS SECTION

Always refer to website for current drawing

Rubek Automatic Doors  
Unit 2, 79 Achievement Way  
Wangara, WA, 6065  
Tel (08) 9302 3200  
Fax (08) 9302 3400  
Web [www.rubek.com.au](http://www.rubek.com.au)  
email [sales@rubek.com.au](mailto:sales@rubek.com.au)  
Copyright Rubek Industries 1994-2016

Date  
16-07-2008

Scale  
N/A

Drawn by  
TJD

Sheet  
10F1

Checked by  
RVS

File name  
RBK24

