


CROSS SECTION OF STANDARD ALUMINIUM FRAMED BI-SLIDE DOORS

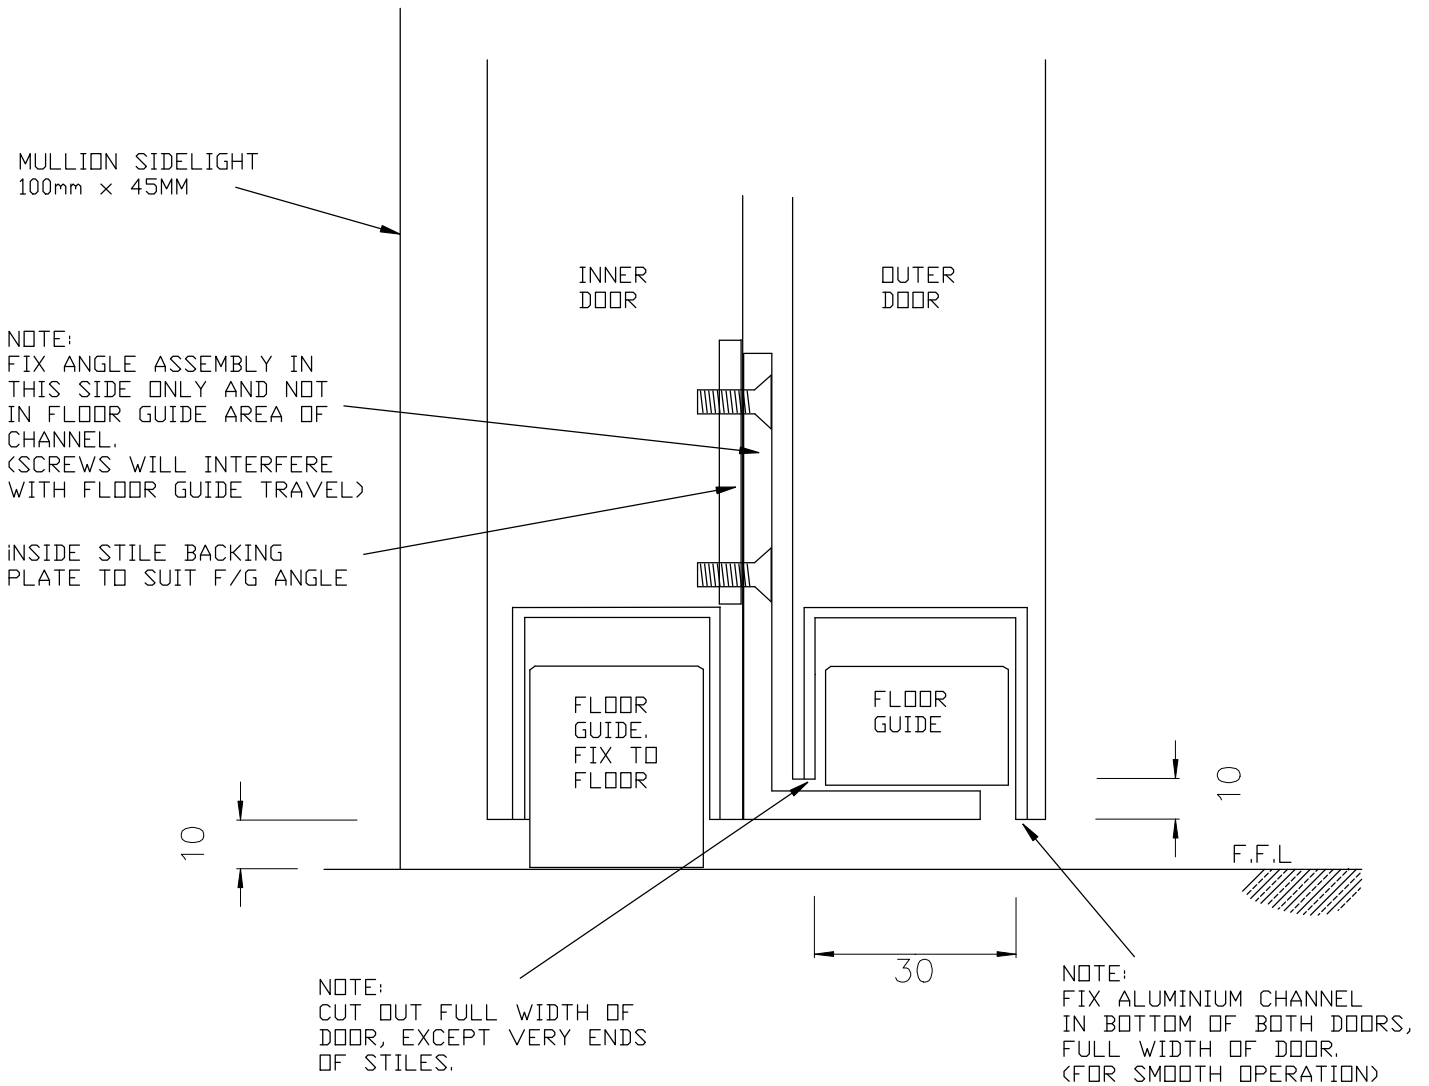

BI- SLIDE CROSS SECTION

Always refer to website for current drawing

Rubek Automatic Doors
Unit 2, 79 Achievement Way
Wangara, WA, 6065
Tel (08) 9302 3200
Fax (08) 9302 3400
Web www.rubek.com.au
email sales@rubek.com.au
Copyright Rubek Industries 1994-2016

Date
30-04-2018

Scale
N/A

Drawn by
TJD

Sheet
10F1

Checked by
RVS

File name
RBK24

