
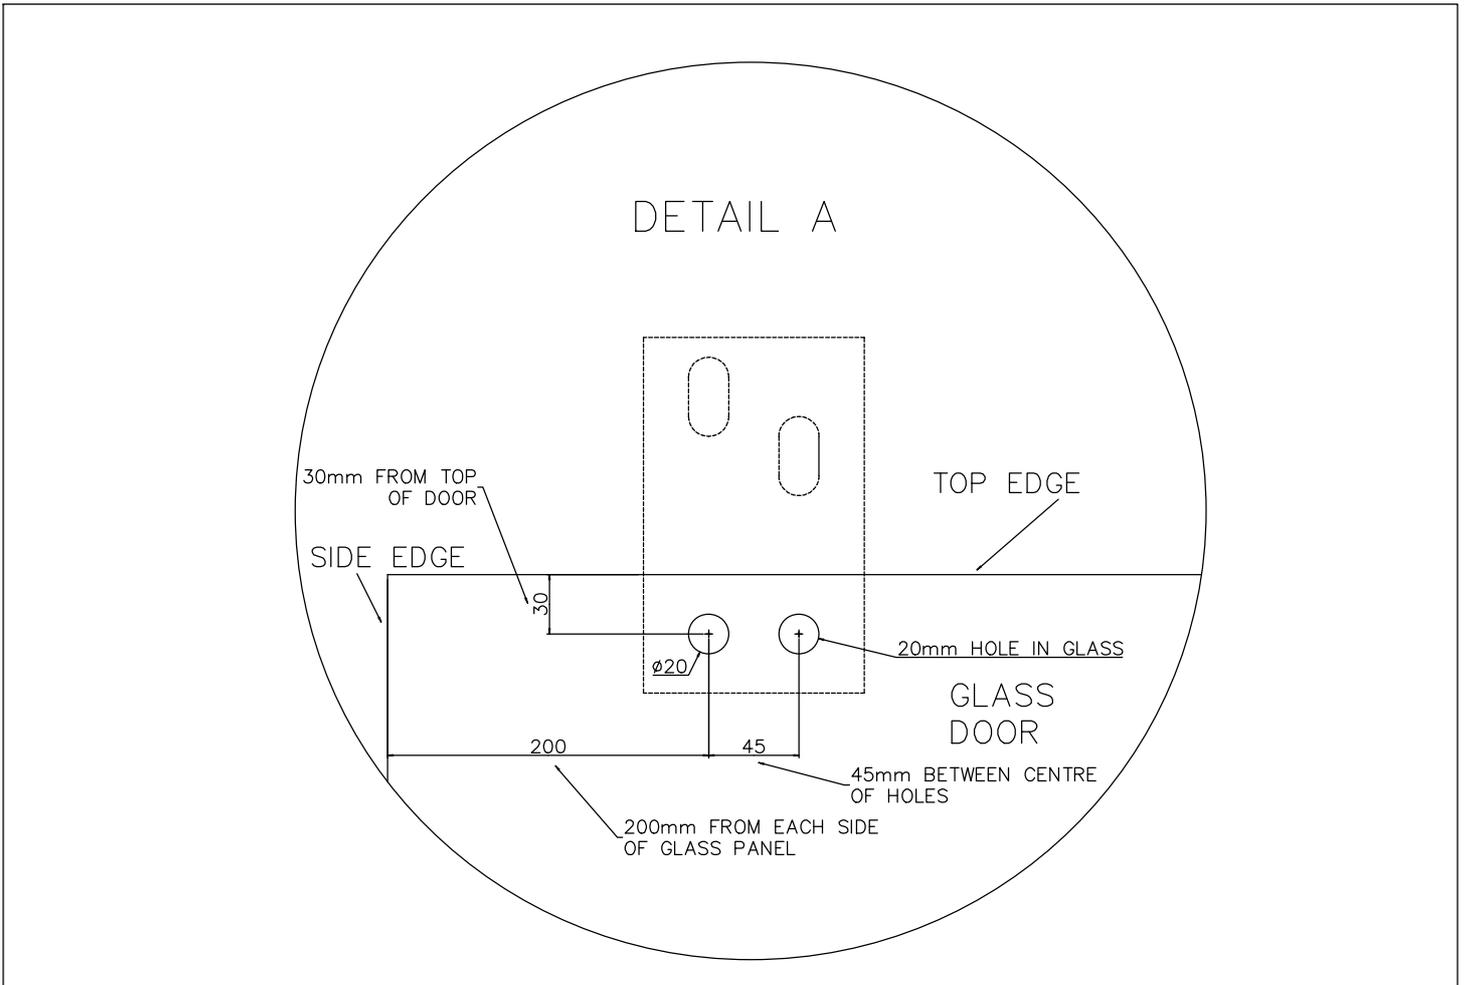


NOTE: FOR DOORS OF 1800mm OR OVER
USE DRAWING RBK30

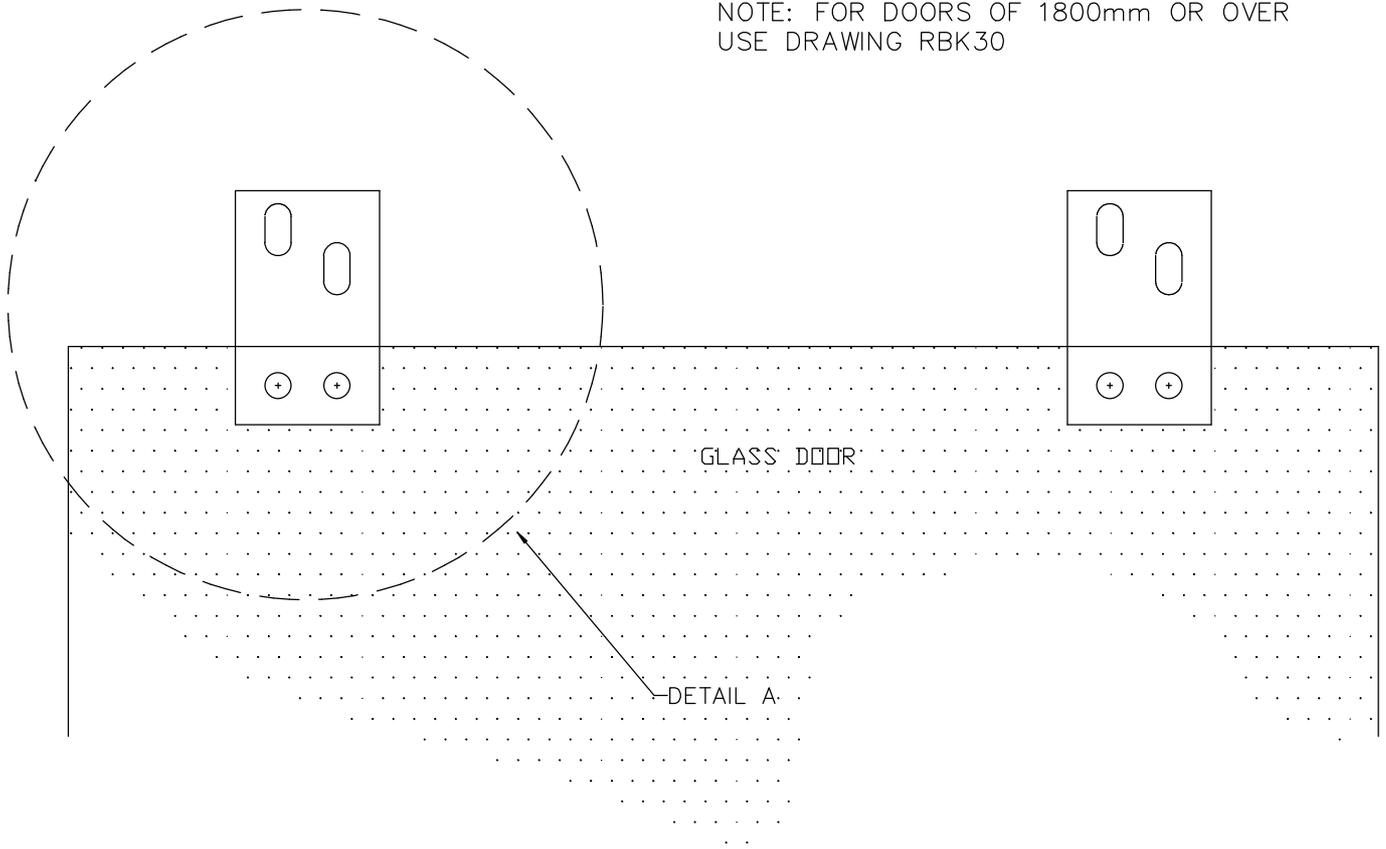

**FRAMELESS DOOR PANEL
HOLES FOR PATCH FITTINGS**

Always refer to website for current drawing

Rubek Automatic Doors
Unit 2, 79 Achievement Way
Wangara, WA, 6065
Tel (08) 9302 3200
Fax (08) 9302 3400
Web www.rubek.com.au
email sales@rubek.com.au
Copyright Rubek Industries 1994-2016

Date
14-11-2007

Scale
N/A

Drawn by
TJD

Sheet
10F1

Checked by
RVS

File name
RBK9

